

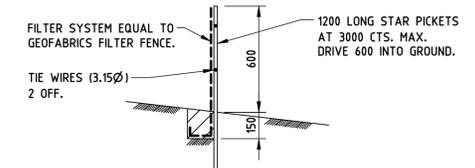



TENDER ISSUE
RESTRICTED

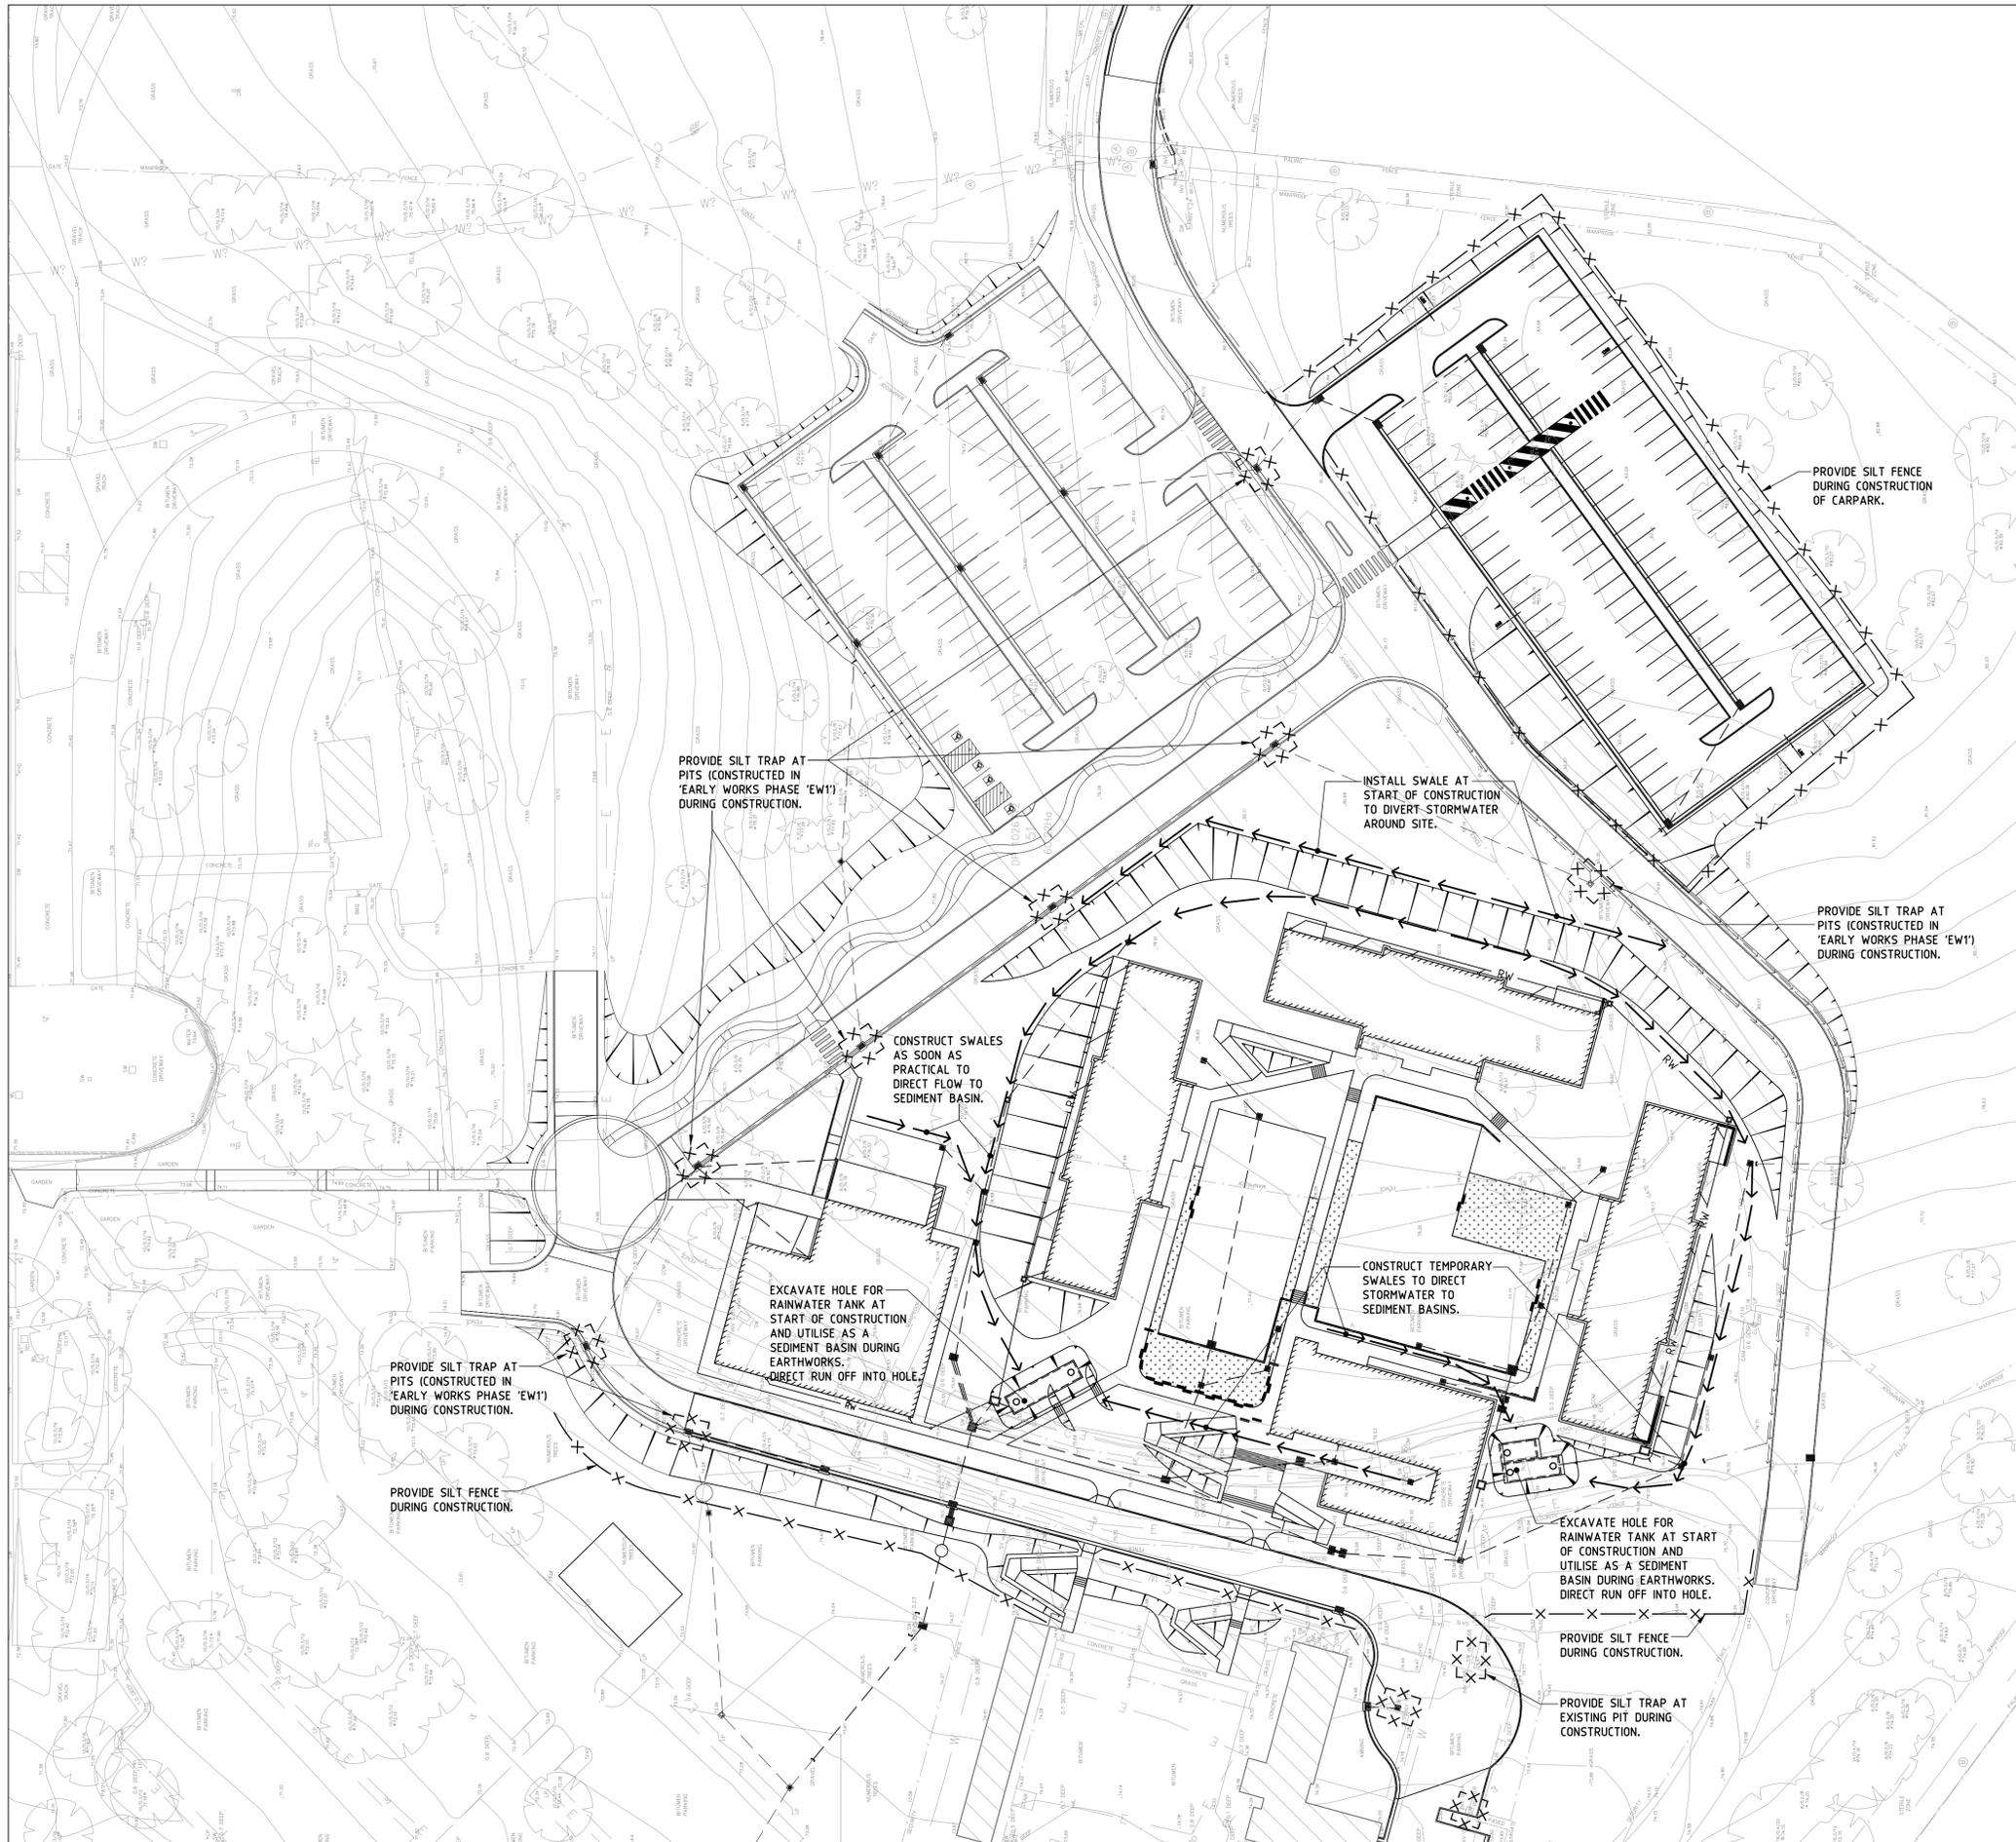


SILT FENCE DETAIL.
TO BE PLACED AROUND LOW SIDE OF PROPERTY BOUNDARY AND AROUND STORMWATER INLET STRUCTURES TO PREVENT SOIL WASHING OFF SITE.

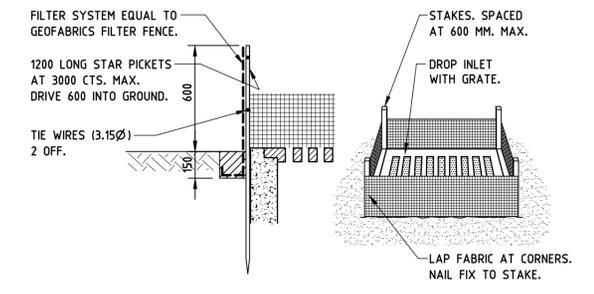

GEOTEXTILE FILTER FABRIC DROP INLET SEDIMENT TRAP.
TO BE PROVIDED AT GRATED PITS WITHIN PVIOUS AREAS.

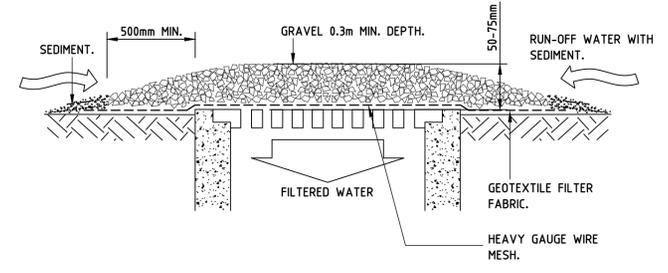

WIRE MESH AND GRAVEL DROP INLET SEDIMENT TRAP.
TO BE PROVIDED AT GRATED PITS WITHIN IMPVIOUS AREAS.

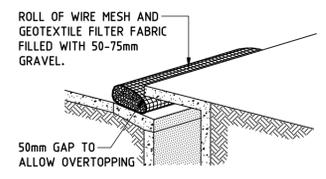

PORTABLE GRAVEL KERB INLET SEDIMENT TRAP
TO BE PROVIDED AT KERB INLET PITS.

AMENDMENTS				
No.	Date	Description	Ver.	Appr.
-	15.04.16	ISSUE FOR TENDER	CHW	SETB

Job No.	Approved	Verified	Prepared
15-207			T.D.C. 15.04.16

Woolacotts
CONSULTING ENGINEERS
T 451 2 8241 9001 www.woolacotts.com.au
Ground Floor, The Solitaire, 12a Brown Street, Chatswood, NSW, 2067

NSW GOVERNMENT Justice

NSW GOVERNMENT Public Works
SYDNEY REGION
Level 5, 28 BIRBAHAK PLACE, BALLARUM HILLS NSW 2153
A Division of the Department of Finance and Services.


STRUCTURAL, CIVIL & HYDRAULIC
WOOLACOTT'S CONSULTING ENGINEERS
T: 8241 990 F: 8241 9999

LANDSCAPE
LORNA HARRISON PTY LTD
T: 9555 1147 F: 9555 1146

PERUMAL PEDAVOLI ARCHITECTS
T: +61 2 9291 0000
WEB: www.pp4.com.au
Nominated Architect
Vince Pedavoli NSW reg No. 5045

PERUMAL PEDAVOLI
ARCHITECTS

PARKLEA CORRECTIONAL CENTRE EXPANSION
66 SENTRY DRIVE, PARKLEA NSW
EARLY WORKS PHASE 2 -
EROSION & SEDIMENT CONTROL PLAN

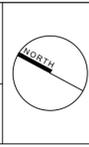

SCALE	1:500, 20@A1
DATE	APRIL 2016
PROJECT NUMBER	3162
DISCIPLINE	CIV
PHASE	EW
SERIES NUMBER	00_003
REVISION	-